


BOROUGH
OF
KEYPORT

RARITAN
BAY

TOWNSHIP OF HAZLET

LEGEND

- ✱ OUTFALL
- INLET
- STORM MANHOLE

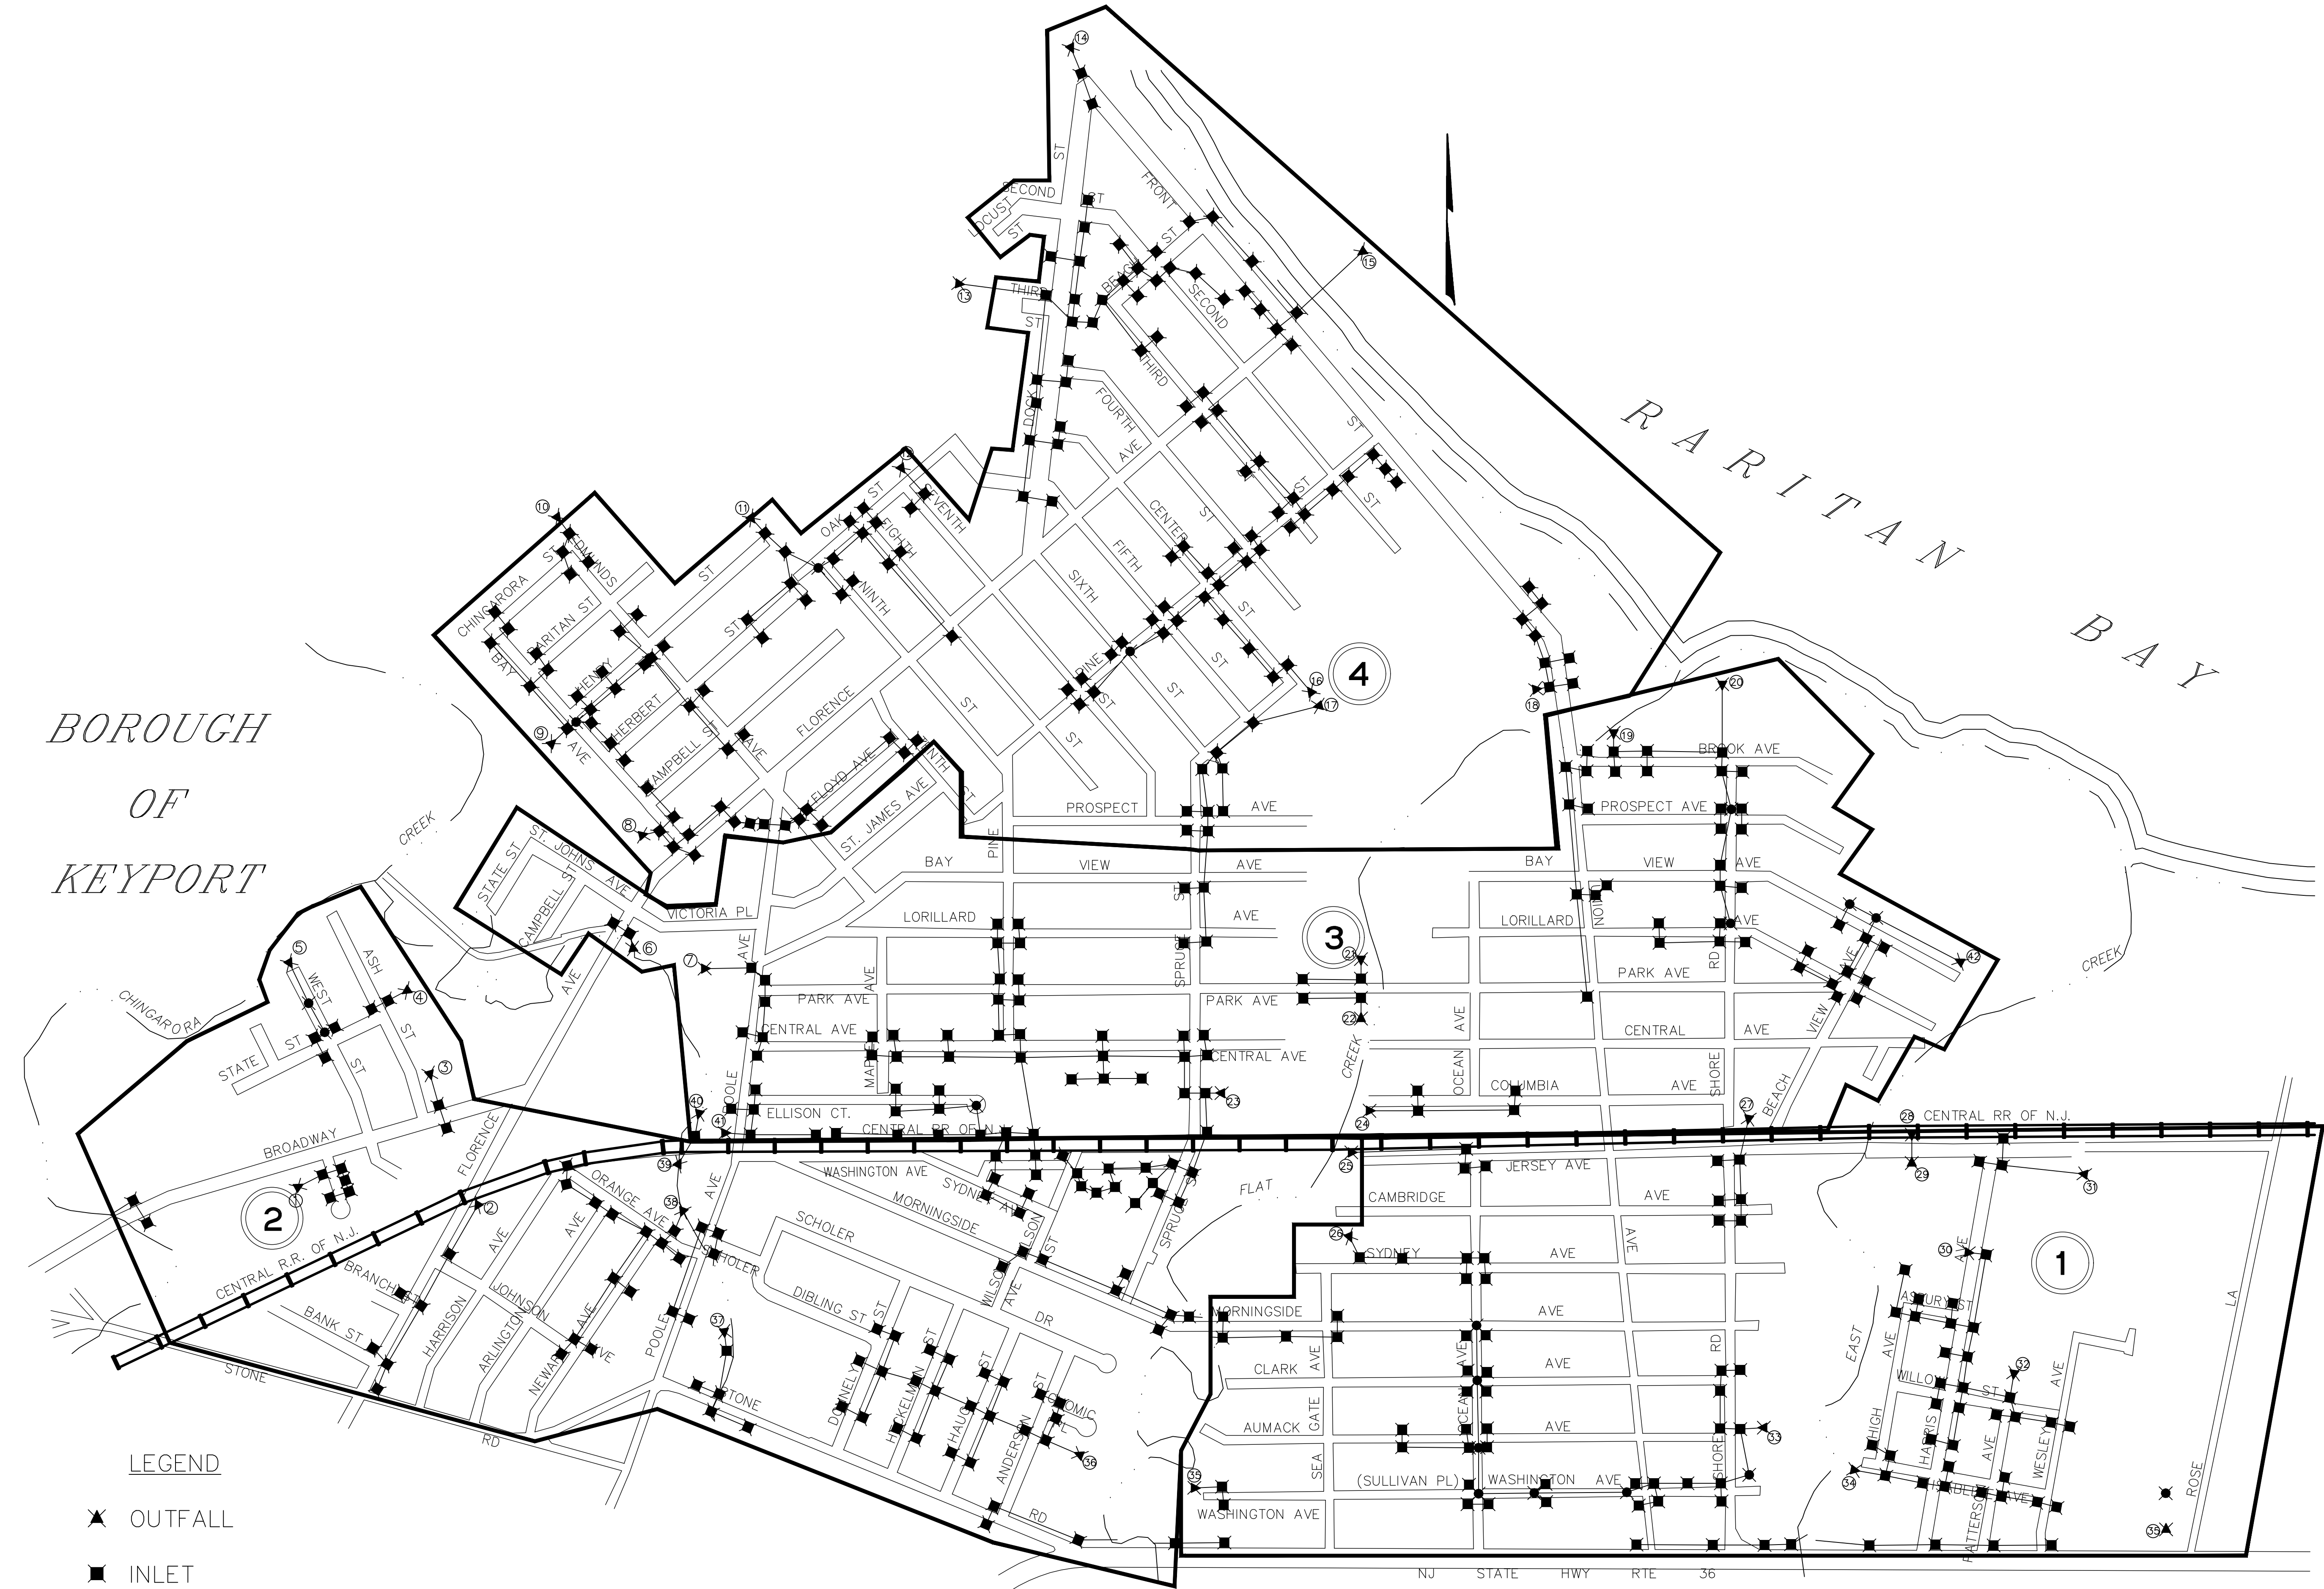

BOROUGH OF UNION BEACH		
STORMWATER COLLECTION SYSTEM		
UNION BEACH, MONMOUTH COUNTY, NEW JERSEY		
EDWARD G. BROBERG, P.E. UNION BEACH BOROUGH ENGINEER		DRAWING SHEET
11 TINDALL ROAD MIDDLETOWN, NJ 07748 TEL 732-671-6400 FAX 732-671-7365		DATE
NEW JERSEY BOARD OF PROFESSIONAL ENGINEERS AND LAND SURVEYORS CERTIFICATE OF AUTHORIZATION 246A27987500		LICENSED PROFESSIONAL ENGINEER STATE OF NEW JERSEY LICENSE No. 18001
DESIGNED BY	DRAWN BY	CHECKED BY
PROJECT NO. UBCH-02756	CADD FILE	FIELD BK: #

COPYRIGHT 2015, T&M ASSOCIATES - ALL RIGHTS RESERVED
 THE COPYING OR REUSE OF THIS DOCUMENT OR PORTIONS THEREOF FOR OTHER THAN THE ORIGINAL PROJECT OR THE PURPOSE ORIGINALLY INTENDED, WITHOUT THE WRITTEN PERMISSION OF T&M ASSOCIATES, IS PROHIBITED.